


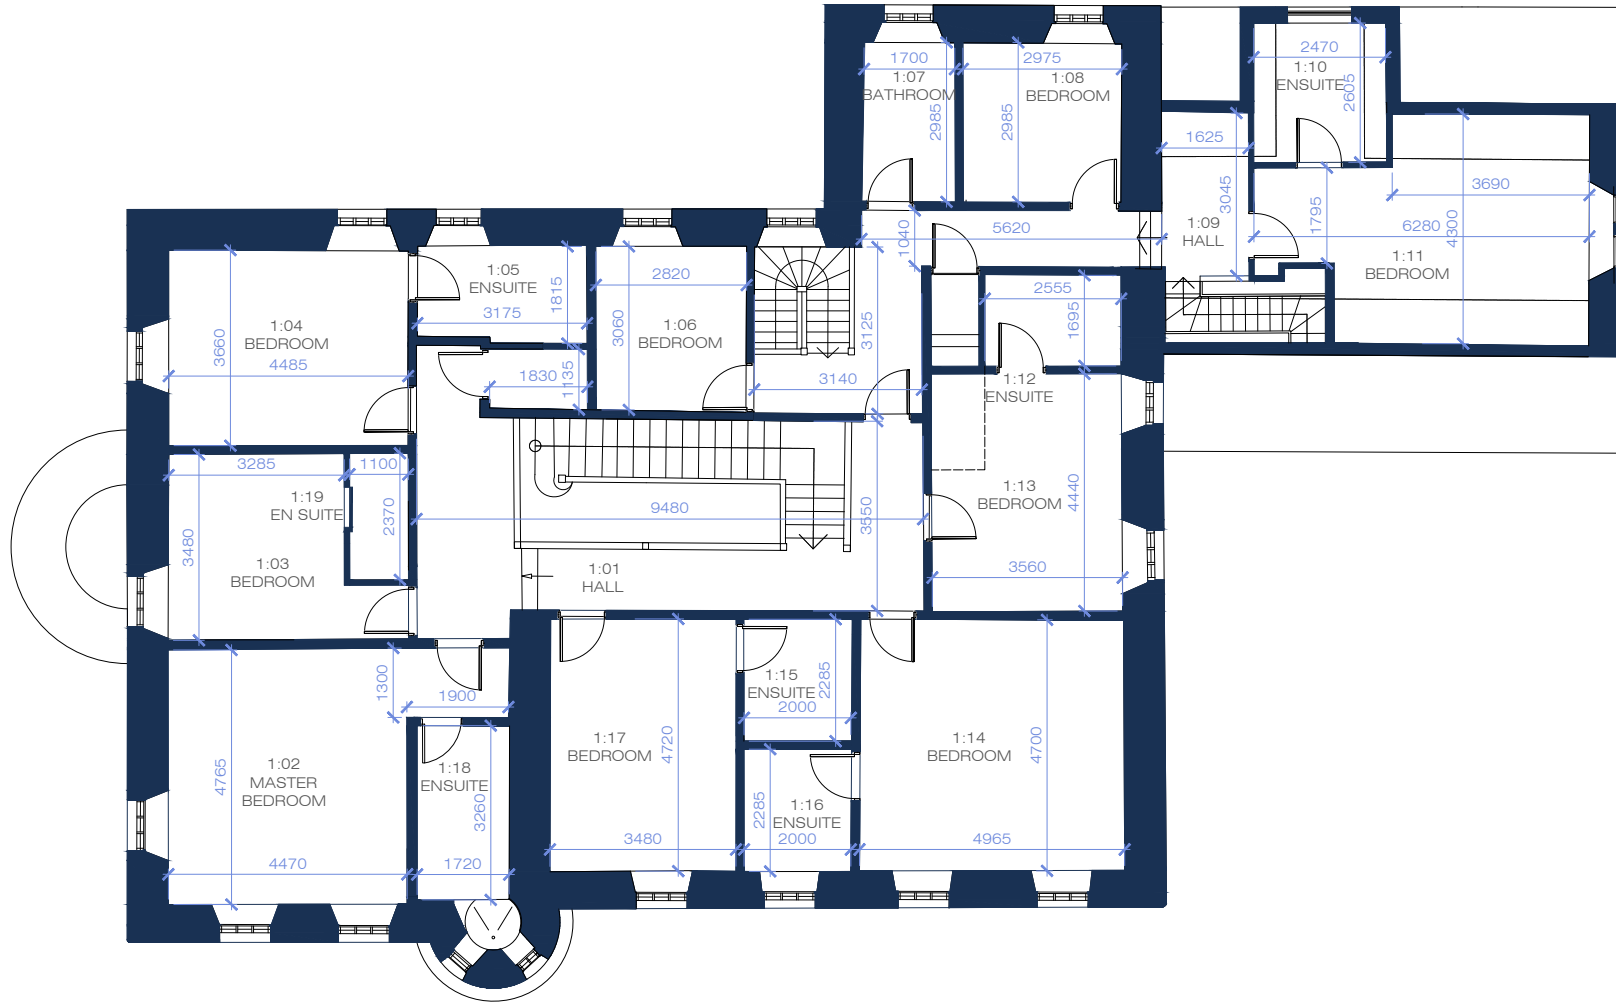


HOUSE OF THE NORTHERN GATE

FIRST FLOOR

1:50 @ A1

1:100 @ A3

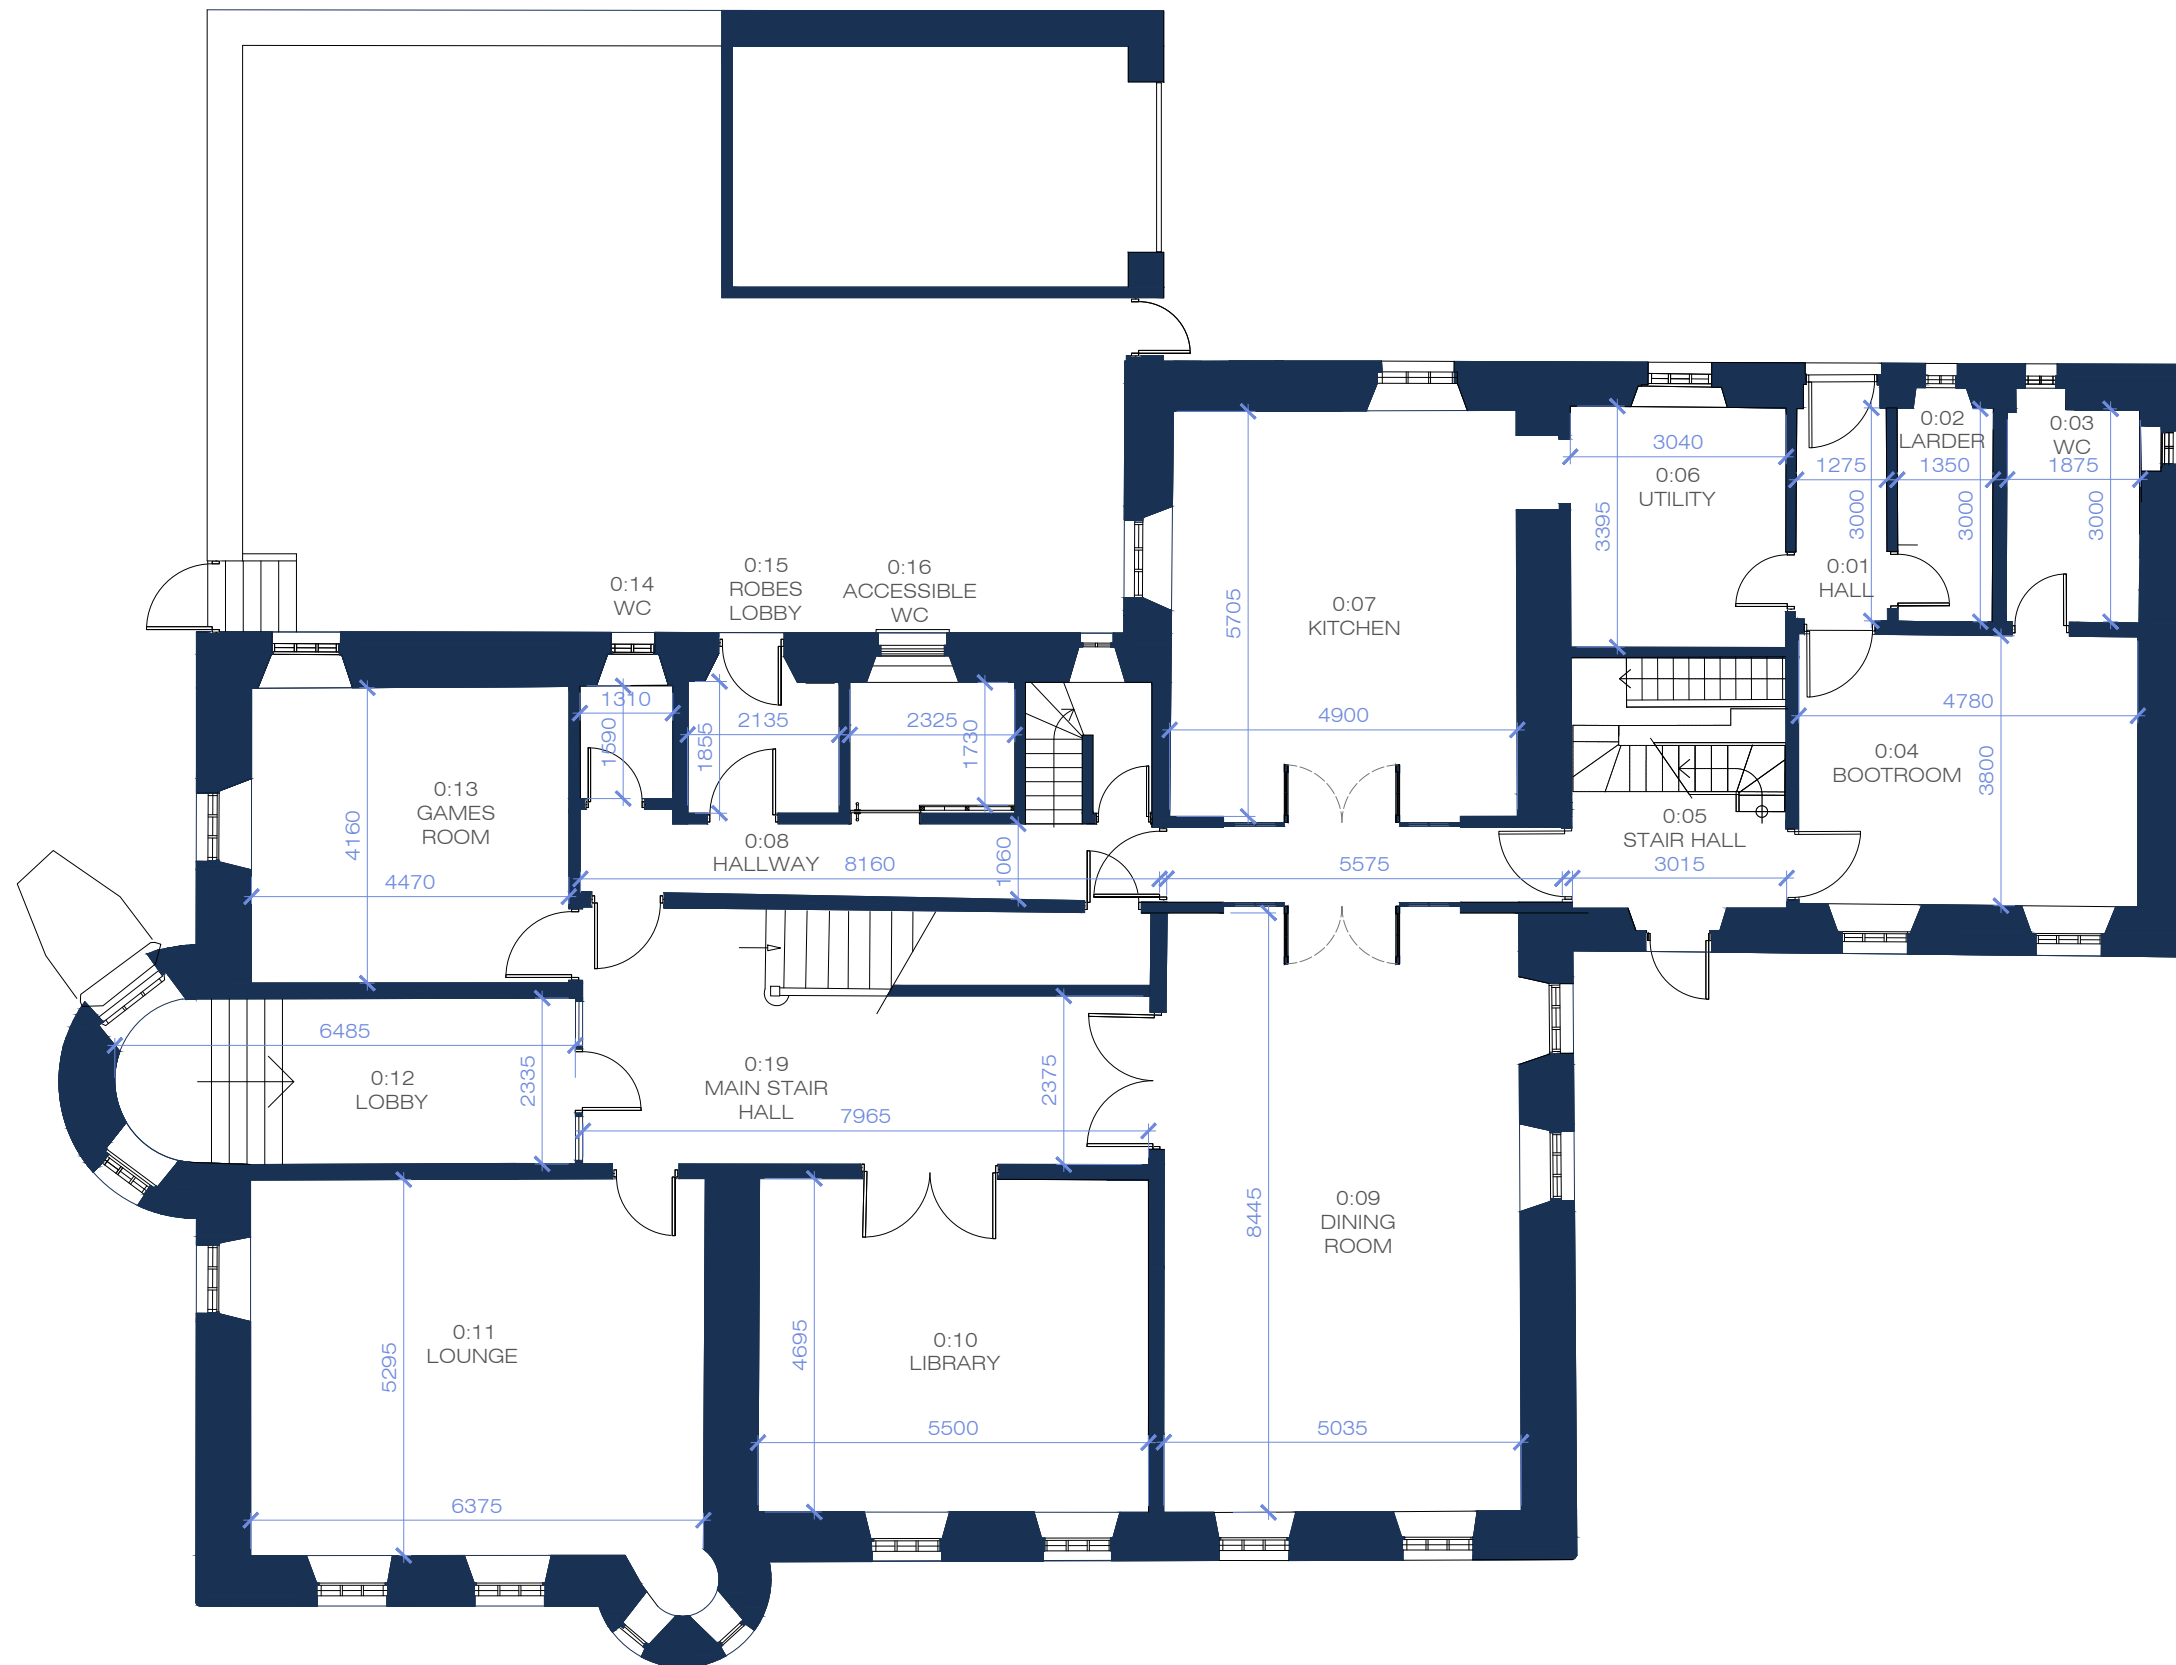

HOUSE OF THE NORTHERN GATE

GROUND FLOOR

1:50 @ A1
1:100 @ A3